
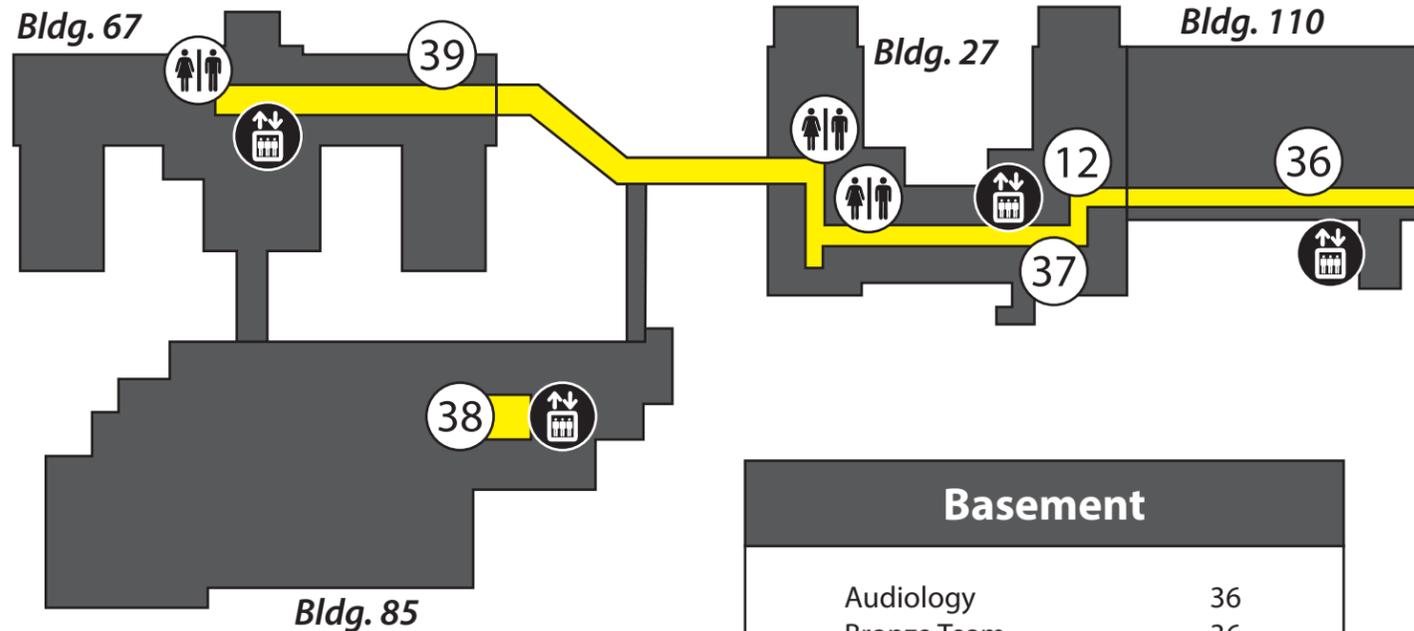


PLEASE PRACTICE COVID19 PRECAUTIONS

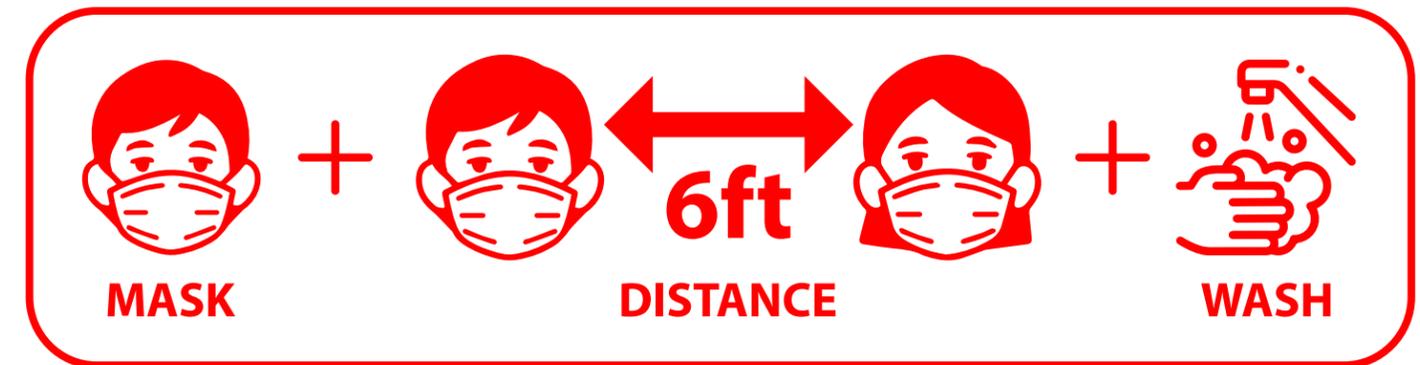

Basement	
Audiology	36
Bronze Team	36
ENT	36
Peri-Op.	36
Prosthetics	12
Radiology	38
Rec. Therapy	37
ROI - Records	39

★

BOISE VA MEDICAL CENTER CAMPUS MAP

500 West Fort Street - Boise, Idaho 83702

(208) 422-1000

www.boise.va.gov

www.facebook.com/BoiseVAMC

For DAV shuttle services call (208) 422-1177

Basement FLOOR

LAST UPDATED JANUARY 19, 2021

OVERALL SITE PLAN

0' 50' 100' 150' 200' 250' 300' SCALE: 1"=100'-0"



BOISE SCHOOL PROPERTY

MOUNTAIN COVE RD.
FREESTONE CREEK

OFFICER ROW (ONE WAY)

EAST VA LOOP (ONE WAY)

ACCESS ROAD

COLLINS ROAD

ROBBINS ROAD

SOUTH VA LOOP

HAYS STREET

FIFTH STREET

FORT STREET

UNION STREET (ONE WAY)

STATE OF IDAHO VETERANS HOME

IDAHO DIVISION OF VETERAN SERVICES HQ

VBA REGIONAL OFFICE


Bldg. # - Purpose/Activity/Service


- 1 Safety/GEMS/Emergency Mngmt.
- 4 Tele-Health
- 6 Eye Clinic/Optician
- 8 Shops/Student Housing
- 23 Recreation Therapy, CWT program, SUD Specialty Care
- 24 Human Resources Bldg.
- 27 (Inpatient/Outpatient Care)
Oncology, Respiratory Therapy, 2MS, Prosthetics, Recreational Therapy, Red Team, Copper Team.
- 29 Learning Resource Center (LRC)
- 33 Health Administration Service (HAS) & Non-VA Care Billing
- 34 Logistics
- 42 Tele-Health Hub
- 43 Print shop
- 44 Directors Office/Quality Dept.
- 45 Center of Excellence Offices
- 50 FMS Offices
- 52 Garden Pavilion
- 54 Education Bldg.
- 66 Storage
- 67 (Inpatient/Outpatient Care)
Pain Clinic, Patient Advocate, Chapel, Police, Records, SDU.
- 77 Canteen
- 85 (Inpatient/Outpatient Care)
ER/Admitting, Purple Team, Green Team, Travel, Radiology, Dental, ICU.
- 85A (Outpatient/Specialty Care)
Blue Team, Silver Team, Teal Team, Urology, Surgery, Laboratory, Pharmacy, New Patient Enrollment.
- 88 (Outpatient Care)
Gold Team, Orange Team, Dermatology, Occupational Health.
- 110 Physical Therapy, Audiology, ENT, Peri-Operative Care, EMG
- 114 Behavioral Health Bldg.
- 115 Clinical Offices
- 116 Sleep Lab/Wellness Recovery, EEG
- 117 Research Bldg.
- 119 Gymnasium
- 120 MRI, Caregiver Support Program
- 121 Community Living Center (CLC)
- 122 Community Living Center (CLC)
- 123 Transformational Recovery Center
- 124 Women's Clinic
- T110 WCPAC/MCCR
- T111 Union/ISU Pharmacy Training, Caregiver Support Program
- T112 Trailer (staff) Res. housing
- T113 Trailer (staff) Res. housing
- T118 Gazebo/Memorial Walkway
- T119 Smoking Shack
- T121 Garden Gazebo
- T122 C&P Exam Clinic/Offices
- T123 (Sage Clinic)
Endo, Movement Disorder, Hep-C, DAV physicals
- T124 Pro-Time Clinic

BLDG 54 COVID19 Vaccines
BLDG 42 COVID19 Testing

Map Legend


- 85A** Open number denotes building
- 3** Circled number denotes parking lot
- Bus Stop
- Smoking Shack
- E** Entrance/Exit
- +** Emergency room
- Patient Care Bldg.
- Non-Patient Care Bldg.
- ATM Machine
- Coffee Shop
- Restroom
- ?** Information Desk
- Elevator
- Restaurant
- Cashier
- Retail Store

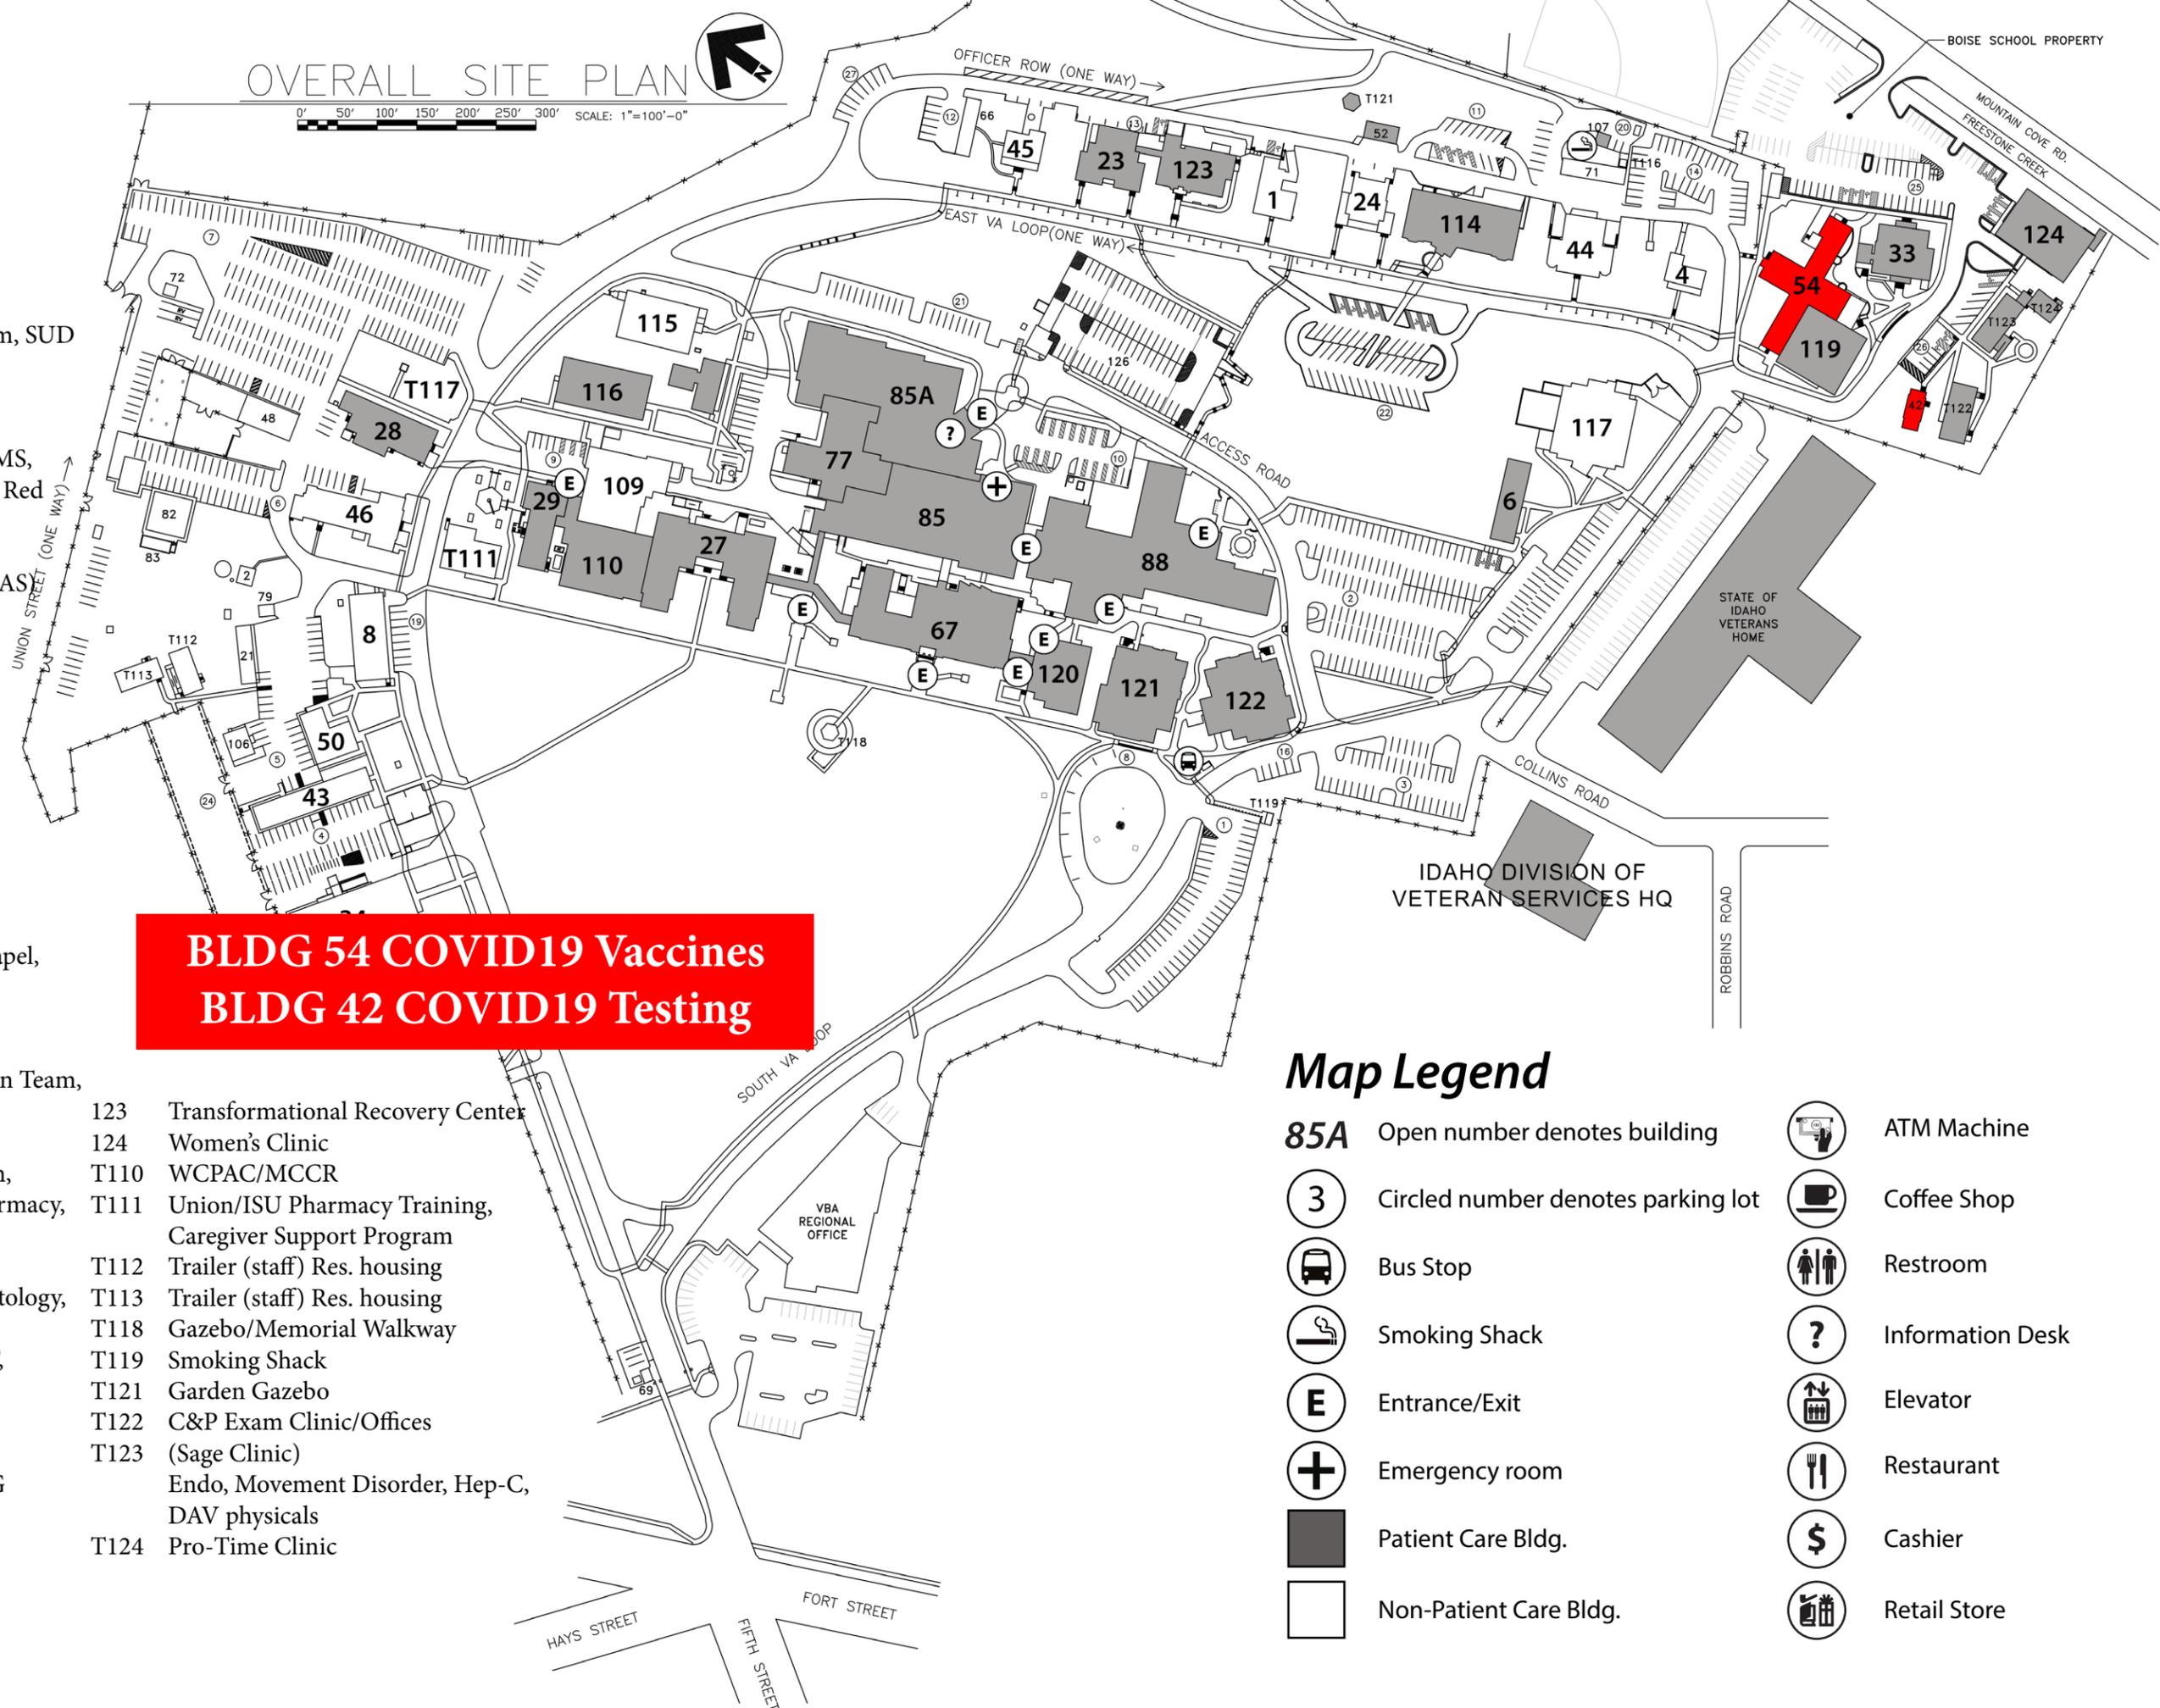

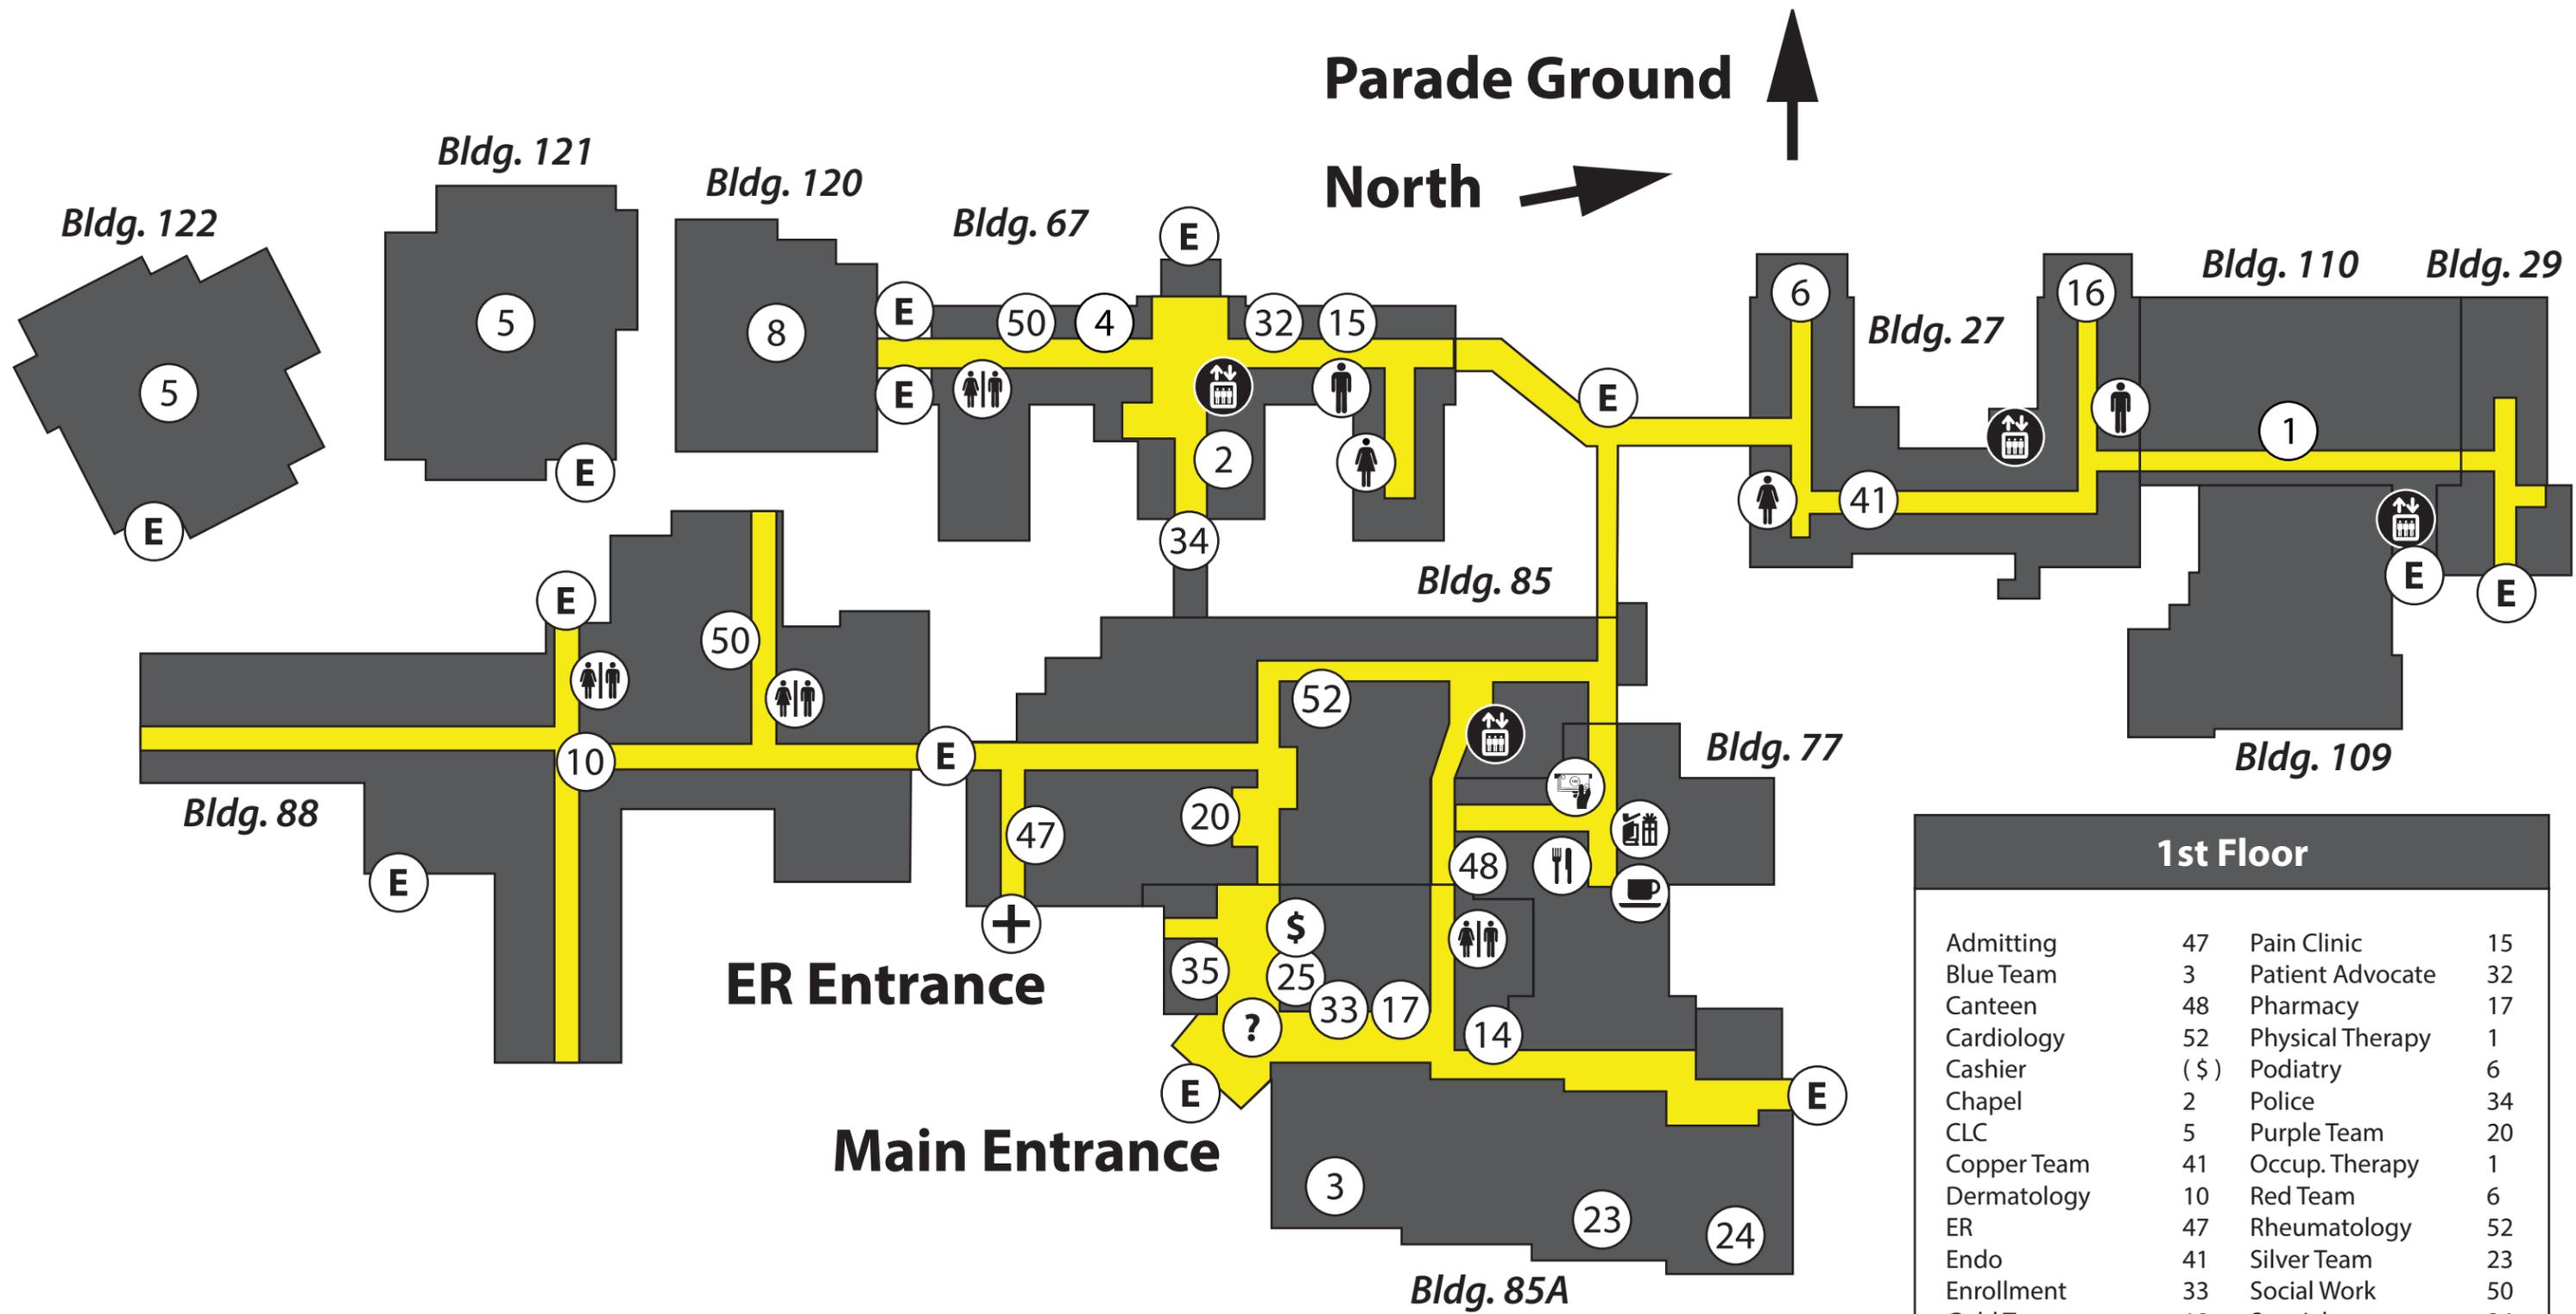


1st FLOOR

1st Floor			
Admitting	47	Pain Clinic	15
Blue Team	3	Patient Advocate	32
Canteen	48	Pharmacy	17
Cardiology	52	Physical Therapy	1
Cashier	(\$)	Podiatry	6
Chapel	2	Police	34
CLC	5	Purple Team	20
Copper Team	41	Occup. Therapy	1
Dermatology	10	Red Team	6
ER	47	Rheumatology	52
Endo	41	Silver Team	23
Enrollment	33	Social Work	50
Gold Team	10	Specialty	24
Green Team	52	Teal Team	24
Info Desk	(?)	Travel Office	25
Infusion	52	Urology	24
Laboratory	14	VIST	4
MRI	8	Volunteers	35
Oncology	16	Wound Clinic	6
Orange Team	10		

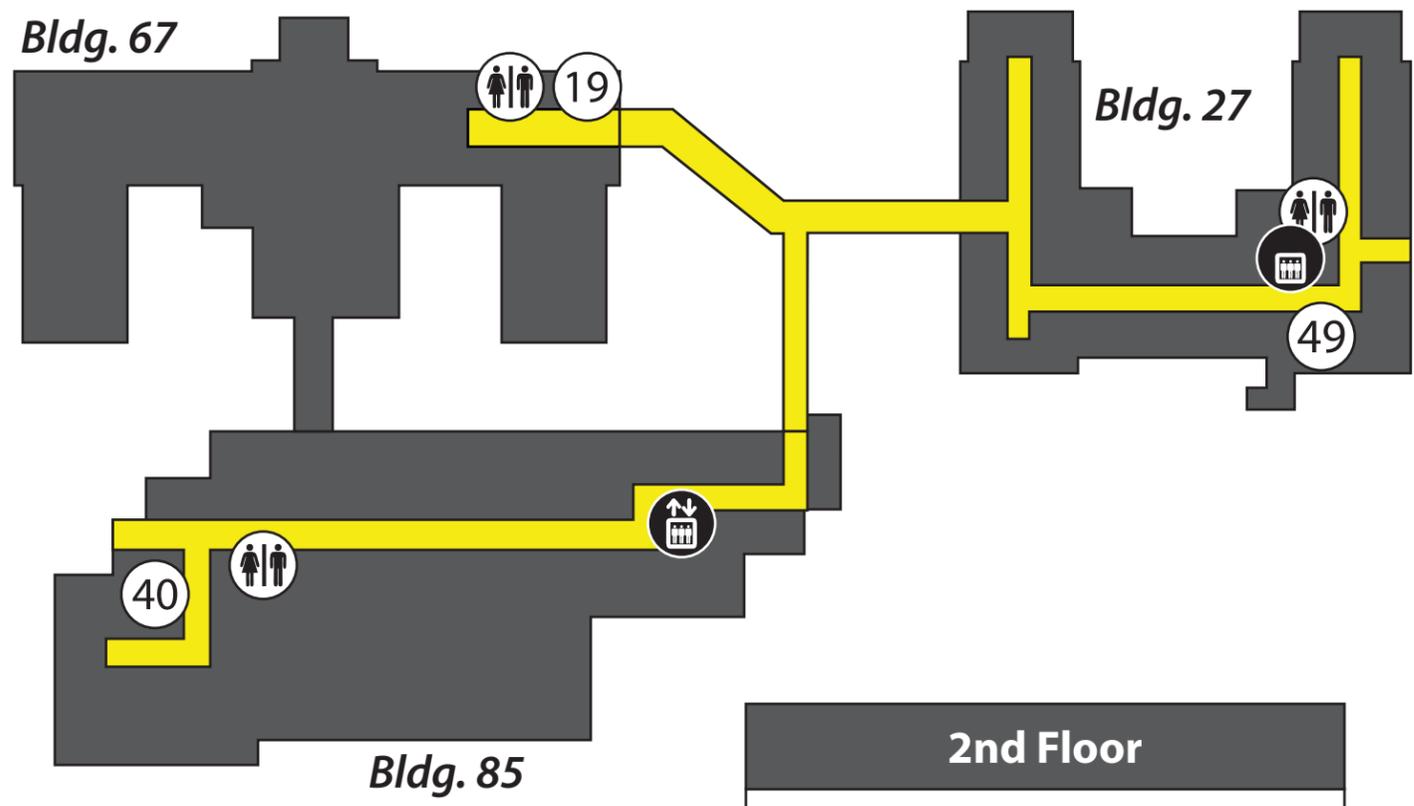

2nd Floor	
2MS	49
Dental	40
Pulmonology	19
Pysch (2P)	41
Respiratory Therapy	19

2nd FLOOR

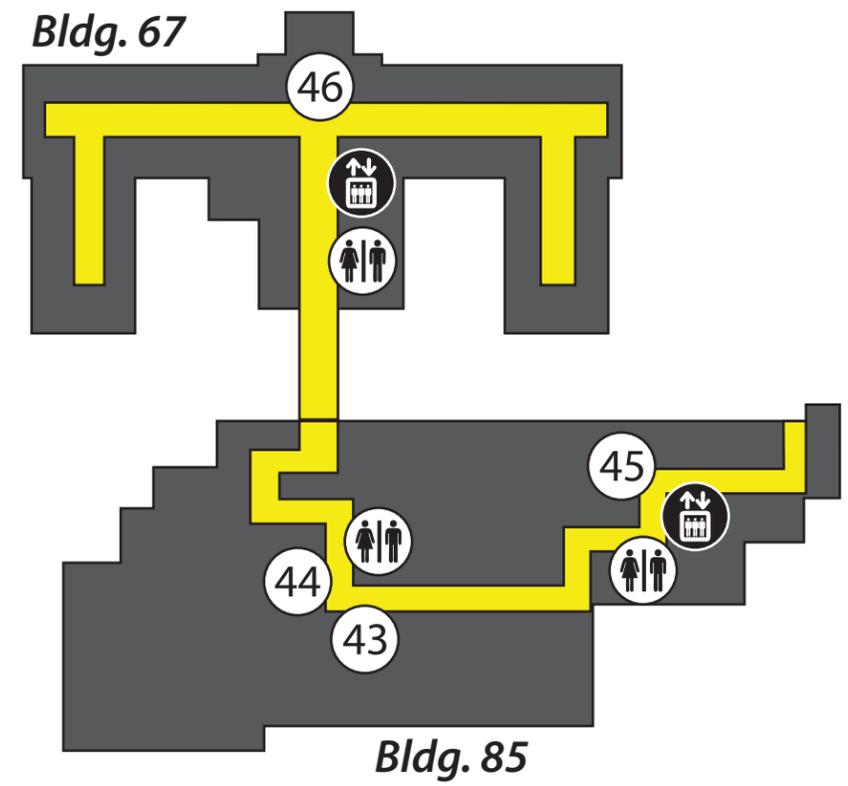

3rd Floor	
Cath Lab Pre/Post Op	46
ICU Wait Rm.	43
ICU	44
Surgery Check-In	45
Step Down	46

3rd FLOOR